



Please note that fence posts must be sunk in concrete as shown below:

Wood Fence

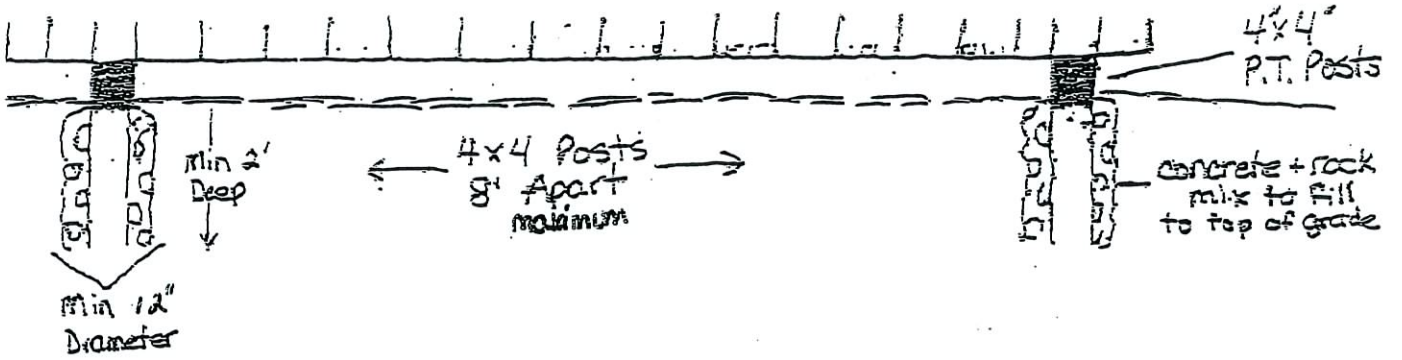

ALUMINUM OR Chain Link Fence

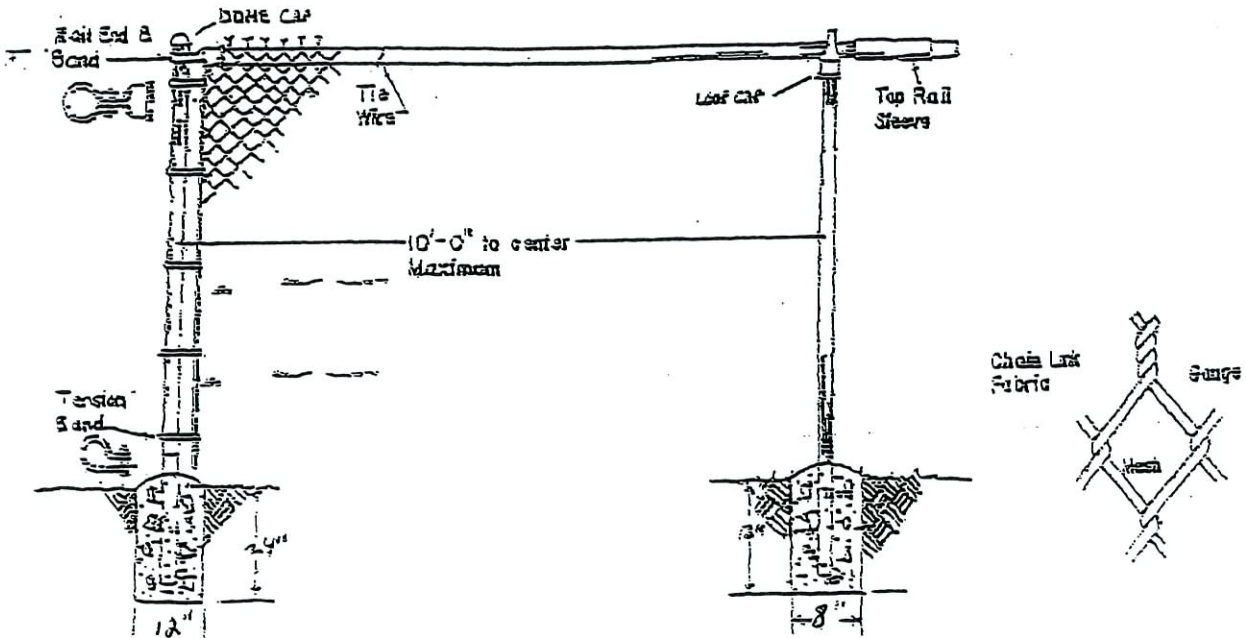

FINAL INSPECTIONS ARE REQUIRED FOR ALL PERMITS